

# Kitchen 9

HM/PG-Beach/Eve Keep-1/4" C

Door Hdw: Handles 3" c/c  
 Drawer Hdw: Handles 3" c/c

Door Style: Tuscany Square  
 Drawer Style: Tuscany Square

Kitchen 9  
 Dyersville Showroom

Designer:


Scale: 1/4" = 1'

Date: 11/18/10

Sheet: 1 of 9



563-928-6431

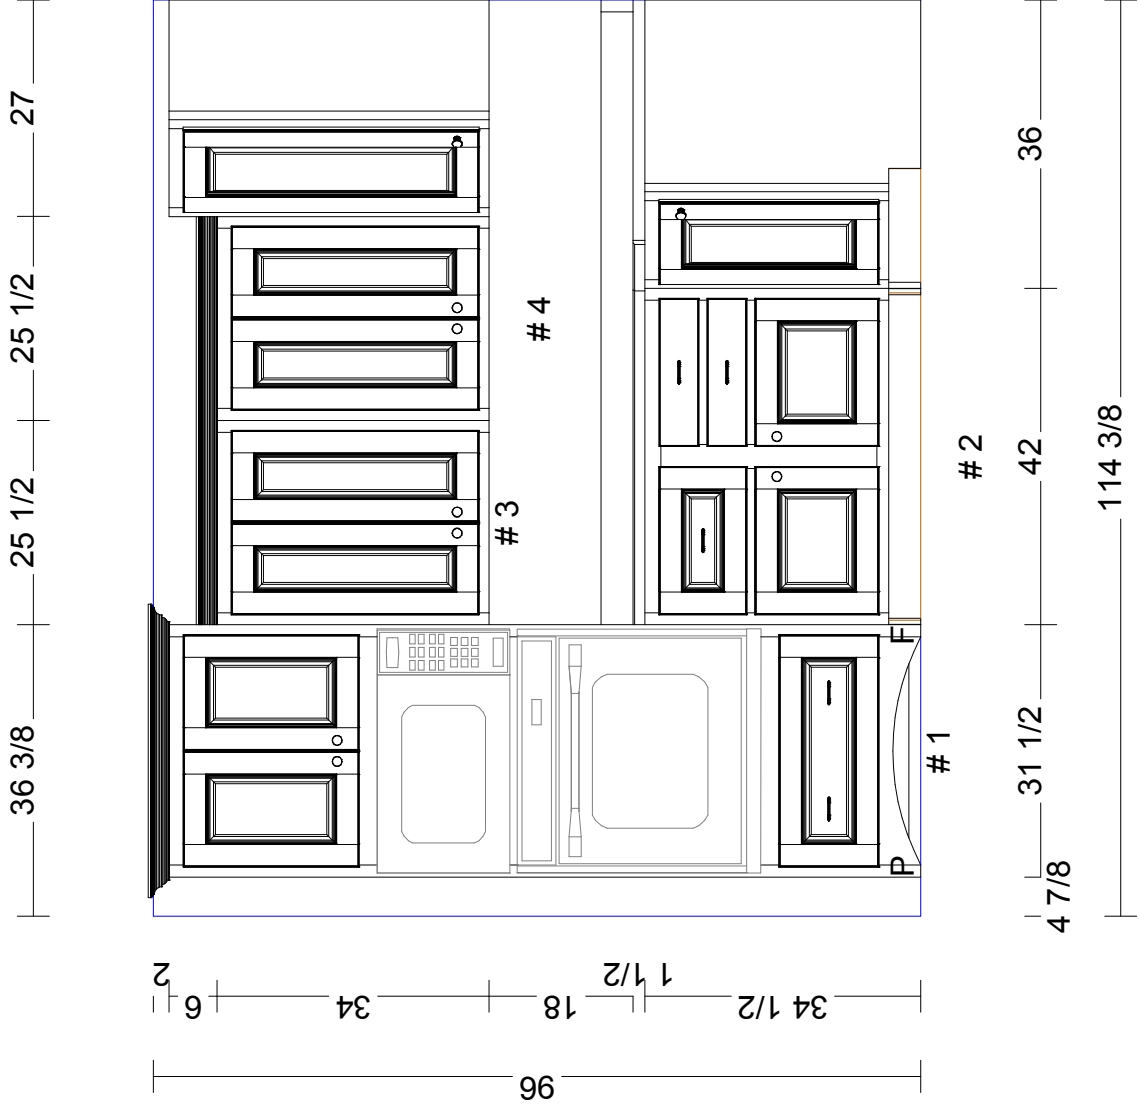

# Kitchen 9

HM/PG-Beach/Eve Keep-1/4" C

Plan Approval \_\_\_\_\_

Door Style: Tuscany Square

Drawer Style: Tuscany Square

Door Hdw: Handles 3" c/c

Drawer Hdw: Handles 3" c/c

Kitchen 9  
Dyersville Showroom

Designer:


Scale: 1/4" = 1'

Date: 11/18/10

Sheet: 2 of 9



563-928-6431

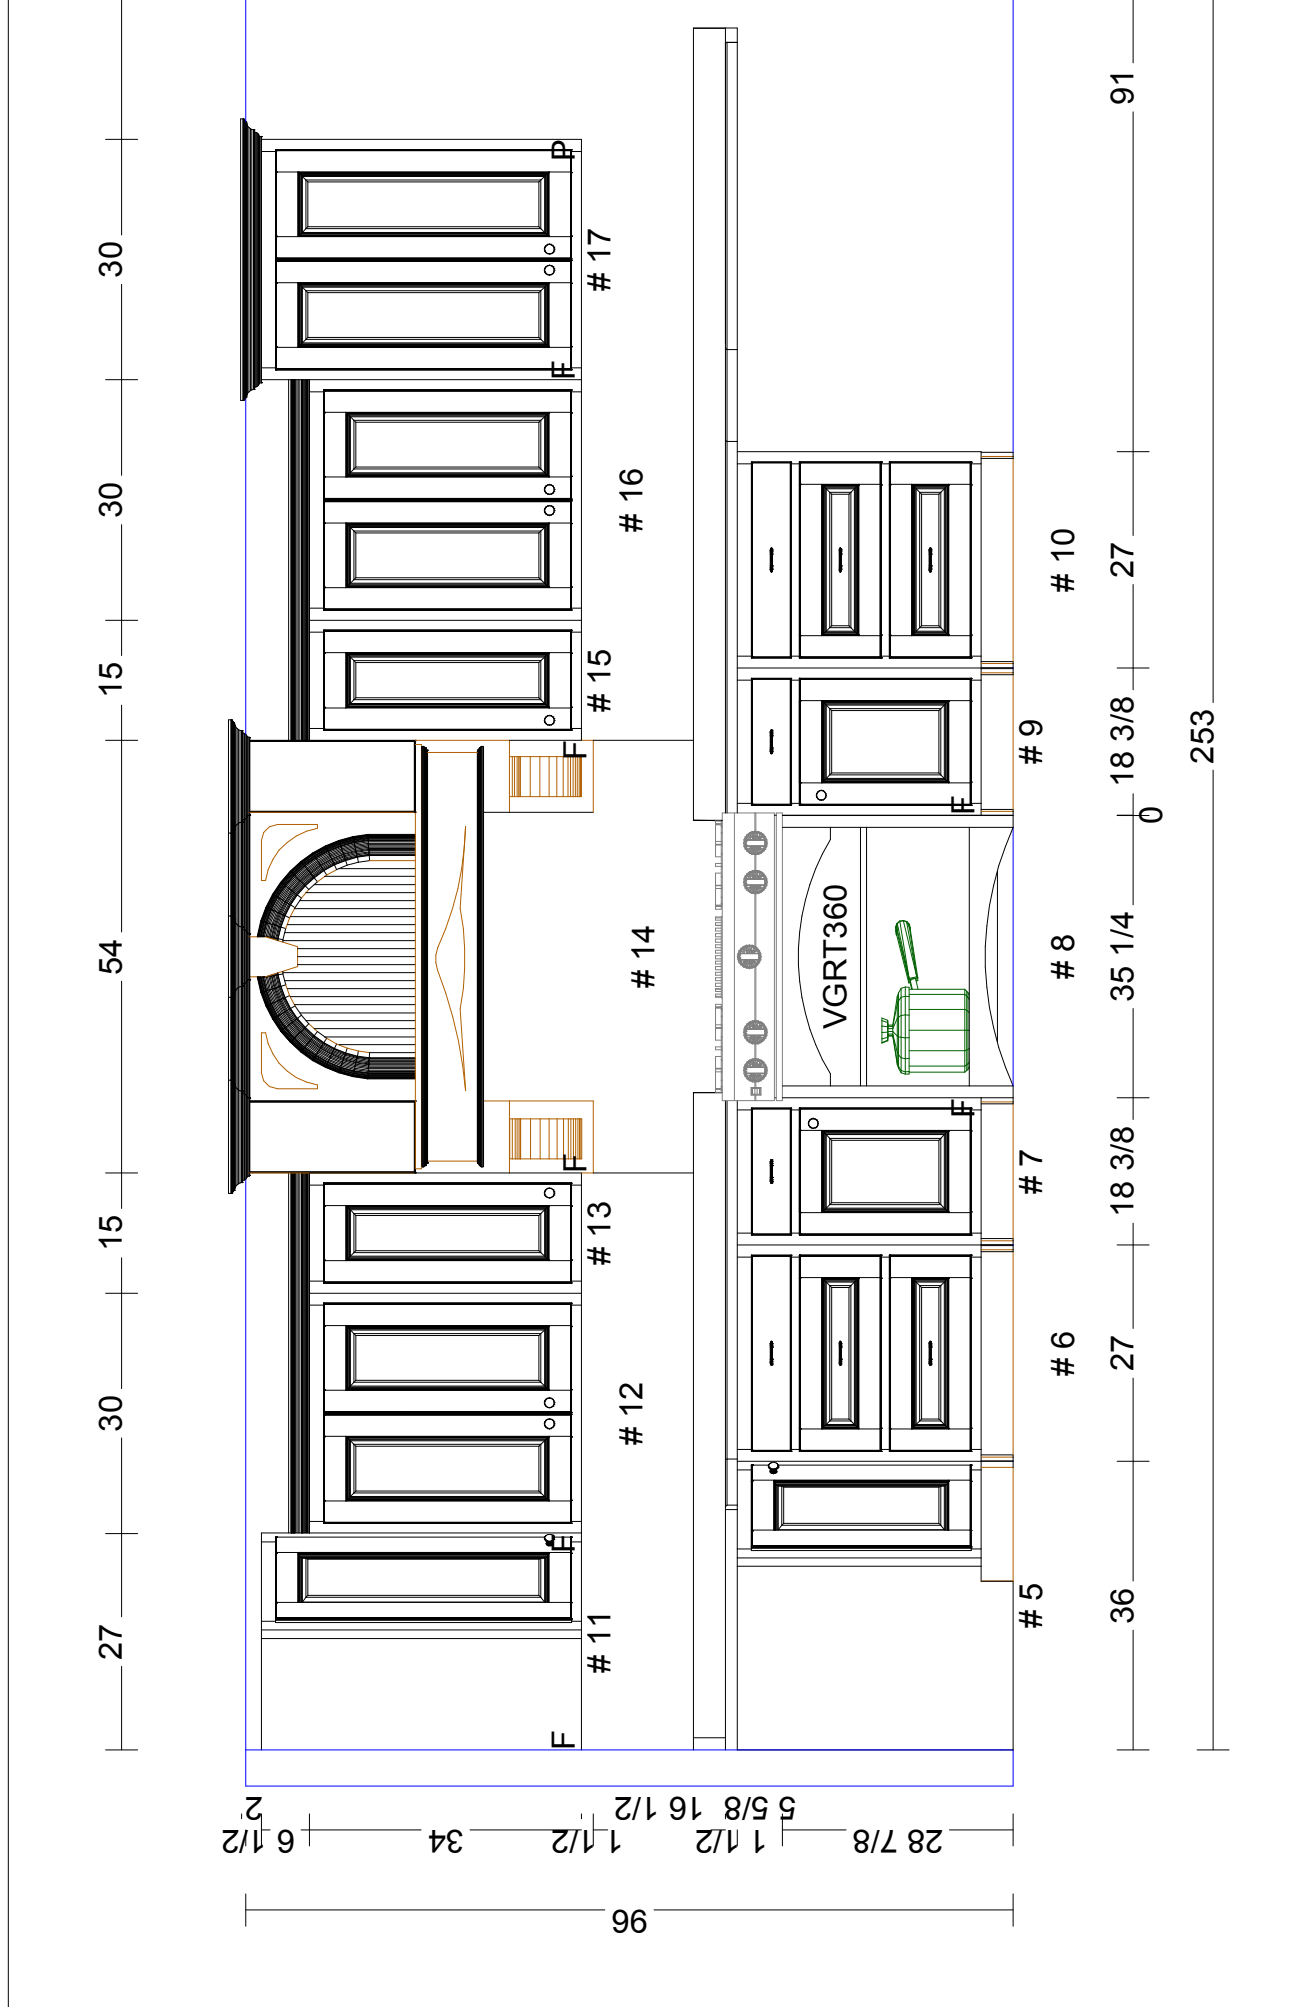

# Kitchen 9

HM/PG-Beach/Eve Keep-1/4" C

Plan Approval \_\_\_\_\_

Door Style: Tuscany Square

Drawer Style: Tuscany Square

CDoor Hdw: Handles 3" c/c

Drawer Hdw: Handles 3" c/c

Kitchen 9

Dyersville Showroom

Designer:

Scale: 1/4" = 1'

Date: 11/18/10

Sheet: 3 of 9



563-928-6431

82 1/2

37

135 1/2

2

21

# 21

96

73

# 19

# 18 Refrigerator

# 20

81

1 1/2

37


1 1/2

44 3/4

37

52

255

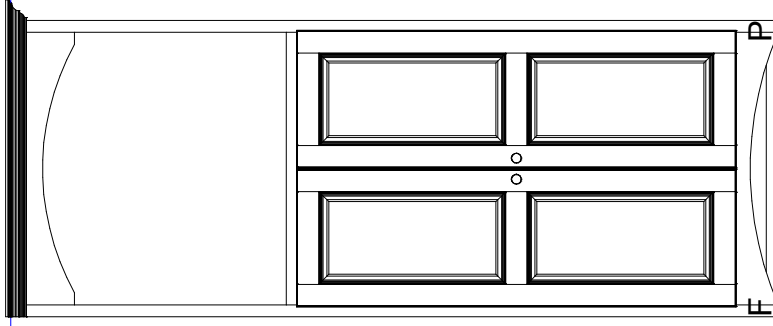

# Kitchen 9

## HM/PG-Beach/Eve Keep-1/4" C

Plan Approval \_\_\_\_\_

Door Style: Tuscany Square

Drawer Style: Tuscany Square

Door Hdw: Handles 3" c/c

Drawer Hdw: Handles 3" c/c

Kitchen 9  
Dyersville Showroom

Designer:



Scale: 1/4" = 1'

Date: 11/18/10

Sheet: 4 of 9



563-928-6431

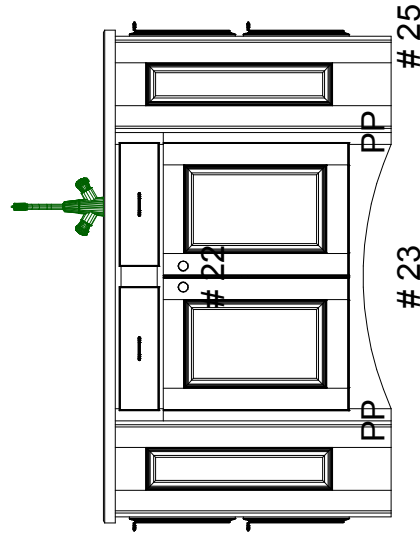
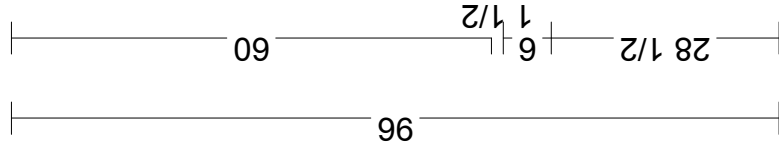


# 24



# 25

# 23

# 26

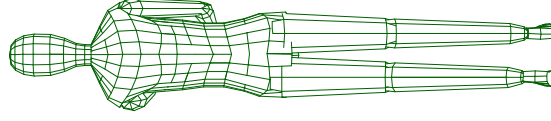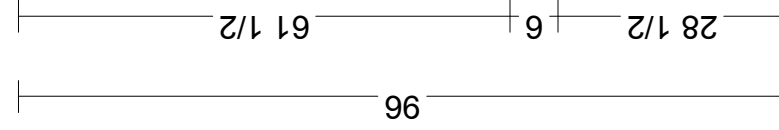

Standing Person

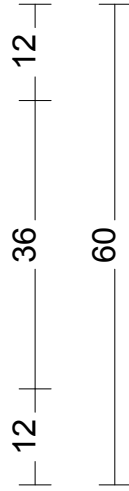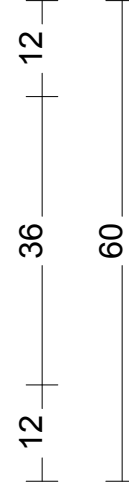

# Kitchen 9

HM/PG-Beach/Eve Keep-1/4" C

Plan Approval \_\_\_\_\_

Door Style: Tuscan Square

Drawer Style: Tuscan Square

Door Hdw: Handles 3" c/c

Drawer Hdw: Handles 3" c/c

Kitchen 9  
Dyersville Showroom

Designer:


Scale: 1/4" = 1'

Date: 11/18/10

Sheet: 5 of 9



563-928-6431

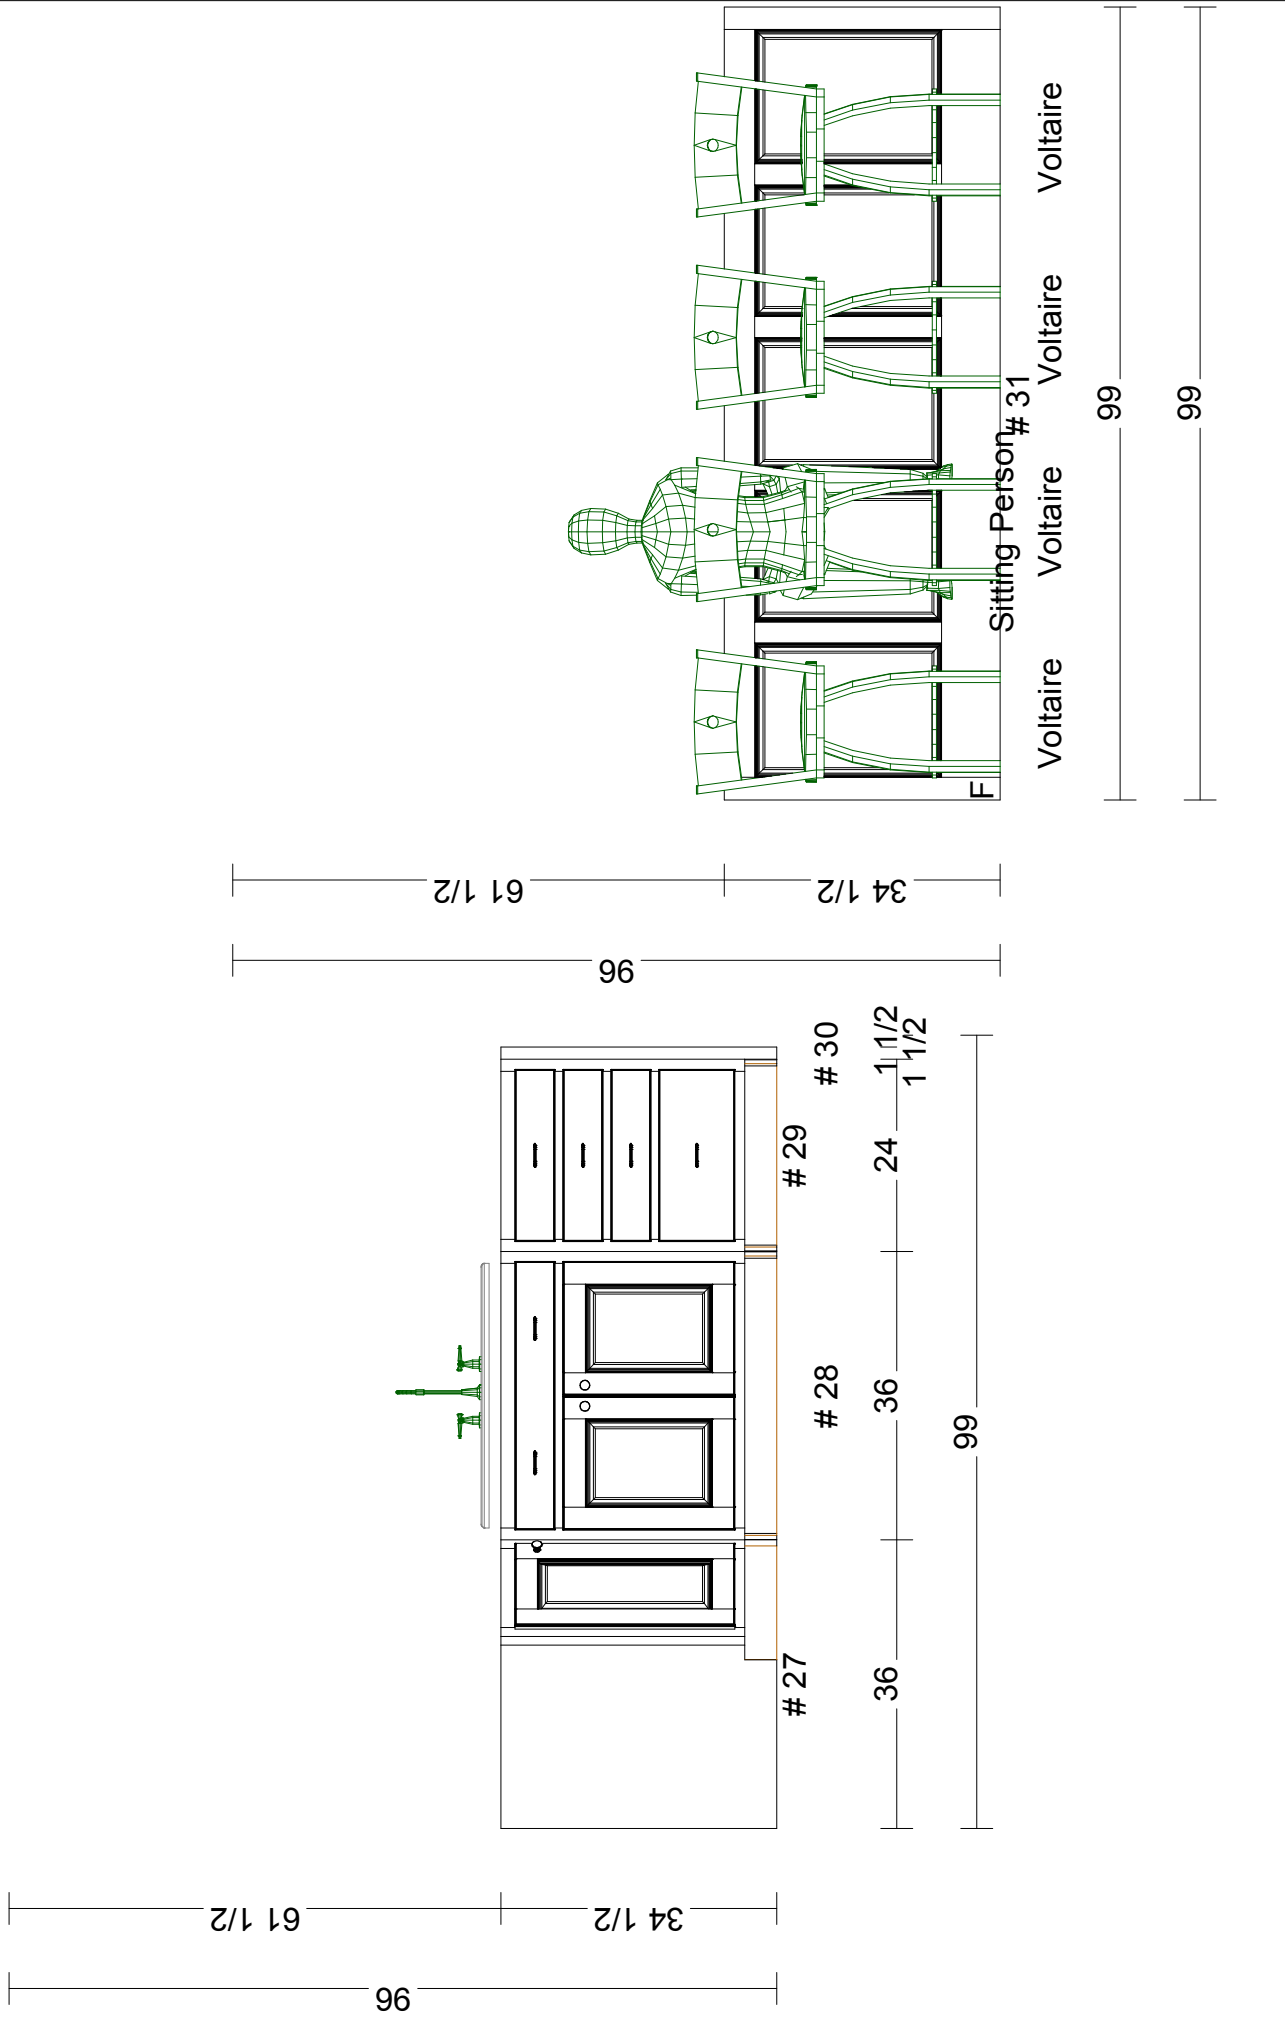

# Kitchen 9

HM/PG-Beach/Eve Keep-1/4" C


Plan Approval \_\_\_\_\_

Door Style: Tuscan Square  
 Drawer Style: Tuscan Square  
 Door Hdw: Handles 3" c/c  
 Drawer Hdw: Handles 3" c/c

Kitchen 9  
 Dyersville Showroom

Designer:  
 Scale: 1/4" = 1'  
 Date: 11/18/10  
 Sheet: 6 of 9



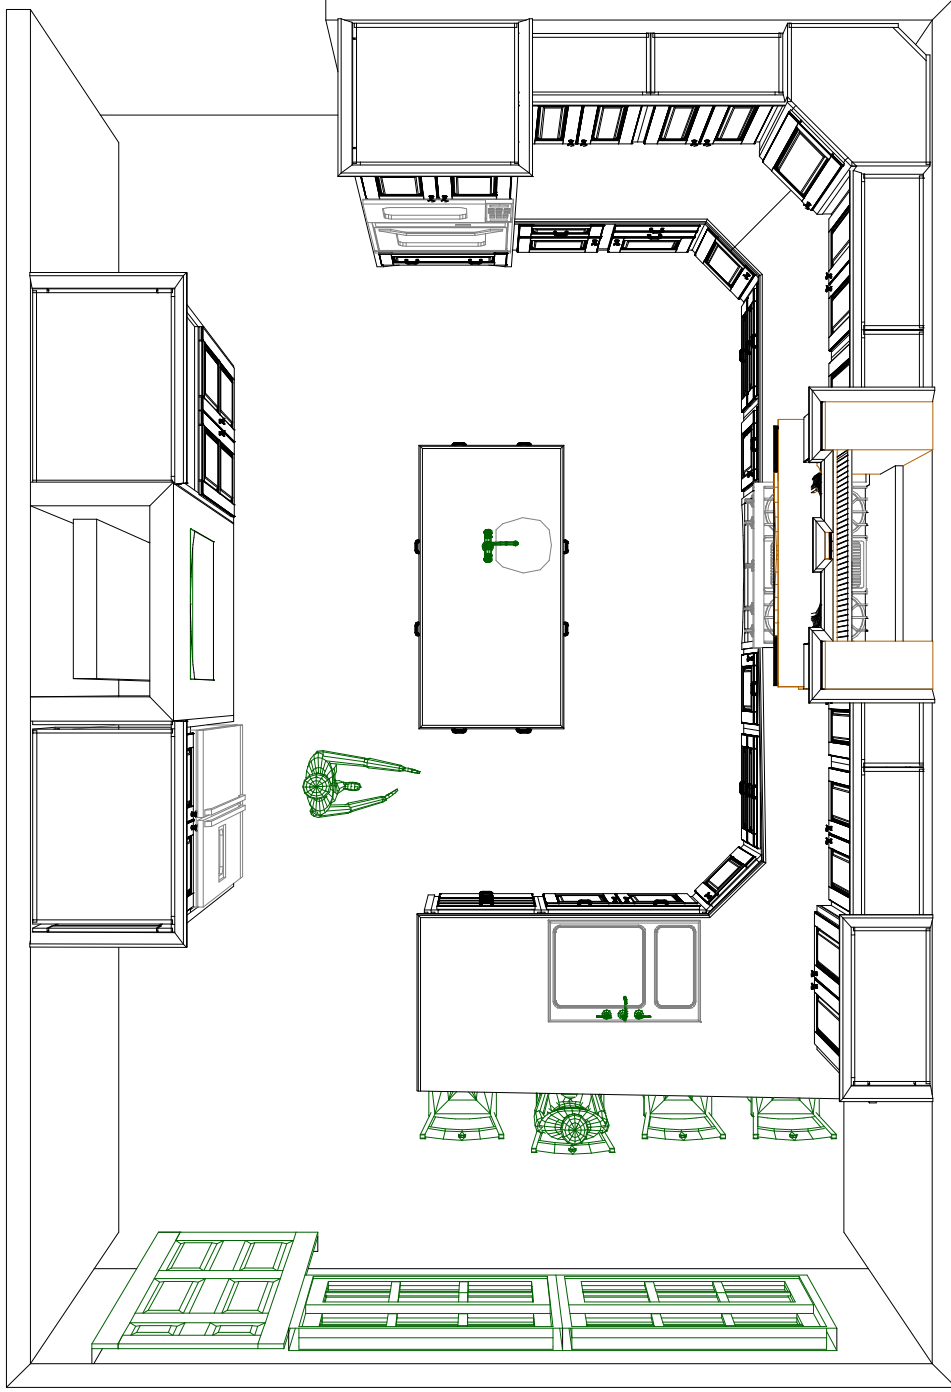

# Kitchen 9

HM/PG-Beach/Eve Keep-1/4" C

Plan Approval \_\_\_\_\_

Door Style: Tuscan Square

Drawer Style: Tuscan Square

CDoor Hdw: Handles 3" c/c

Drawer Hdw: Handles 3" c/c

Kitchen 9  
Dyersville Showroom

Designer:


Scale: 1/4" = 1'

Date: 11/18/10

Sheet: 7 of 9



563-928-6431

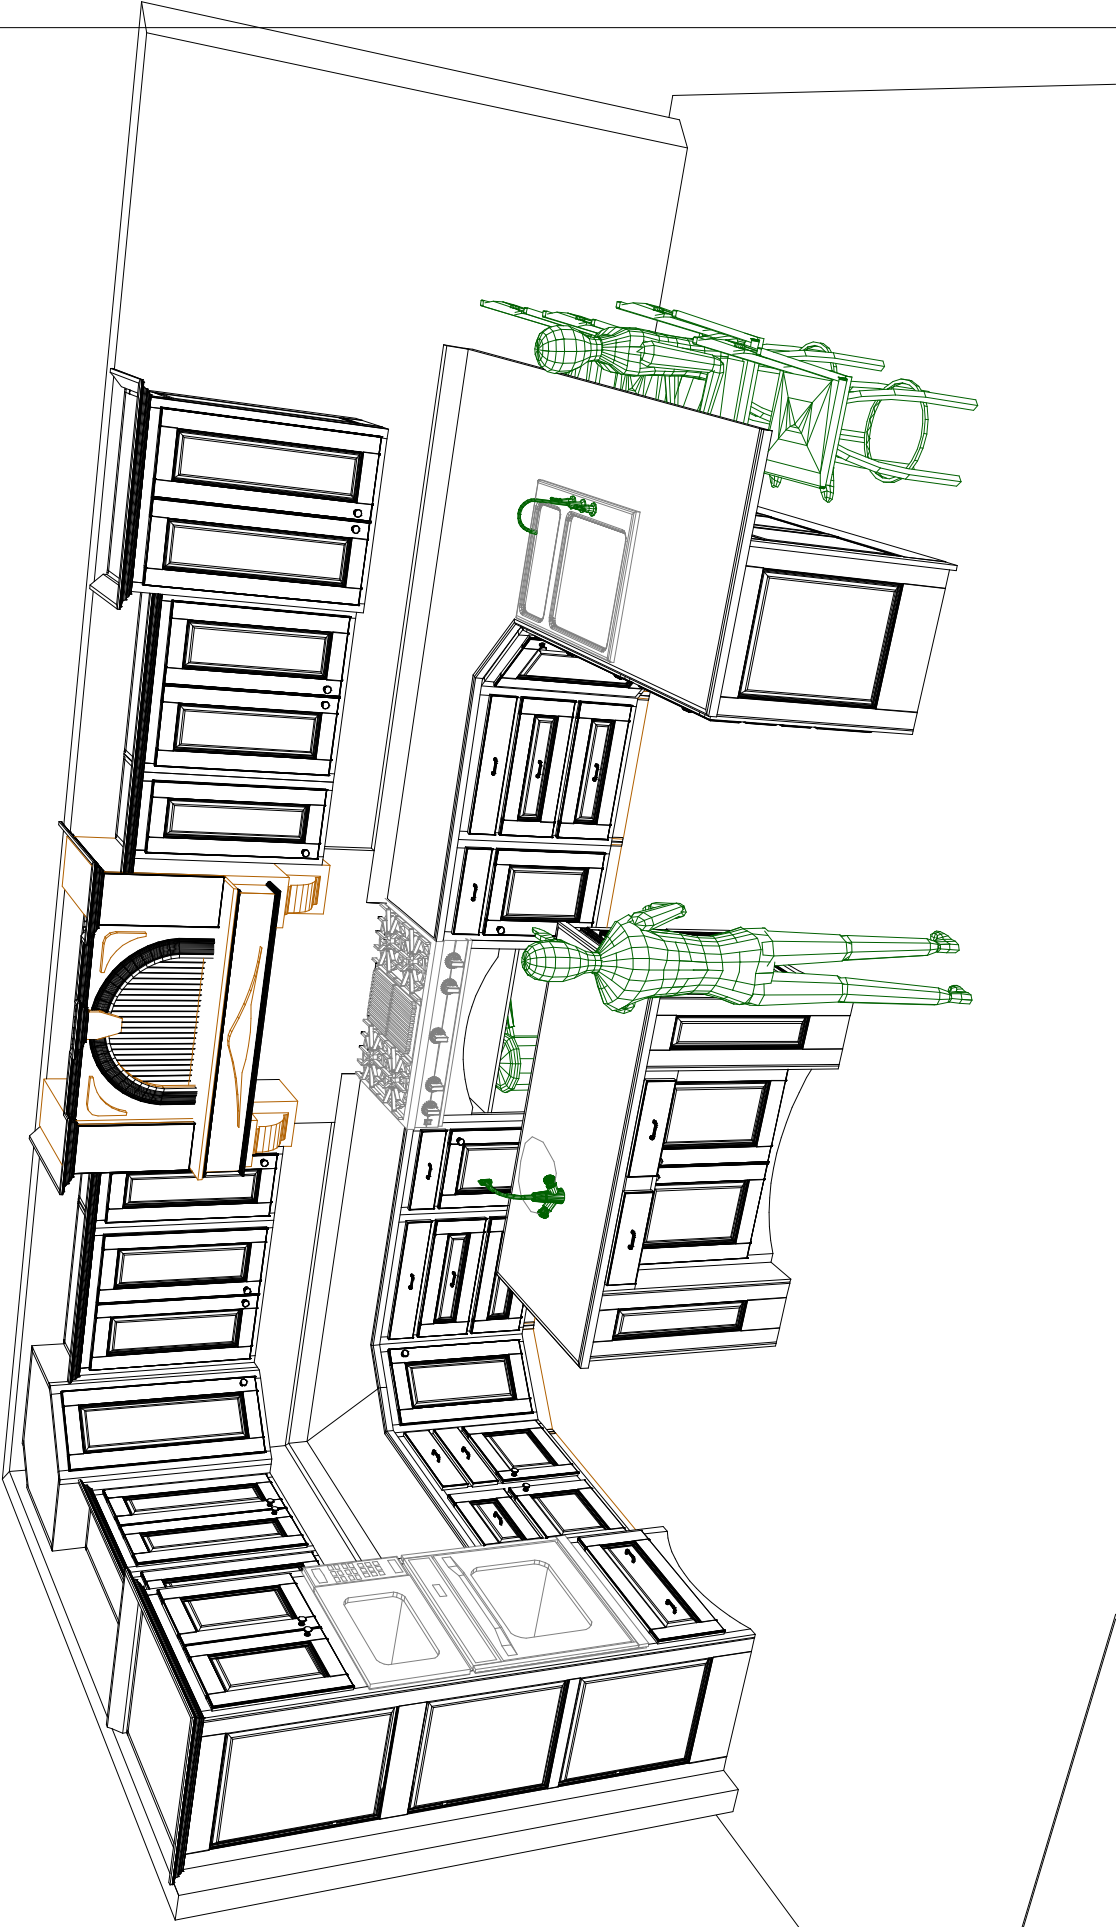

# Kitchen 9

HM/PG-Beach/Eve Keep-1/4" C

Plan Approval \_\_\_\_\_


Door Style: Tuscan Square  
 Drawer Style: Tuscan Square  
 CDoor Hdw: Handles 3" c/c  
 Drawer Hdw: Handles 3" c/c

Kitchen 9  
 Dyersville Showroom

Designer:  
 Scale: 1/4" = 1'  
 Date: 11/18/10  
 Sheet: 8 of 9



563-928-6431

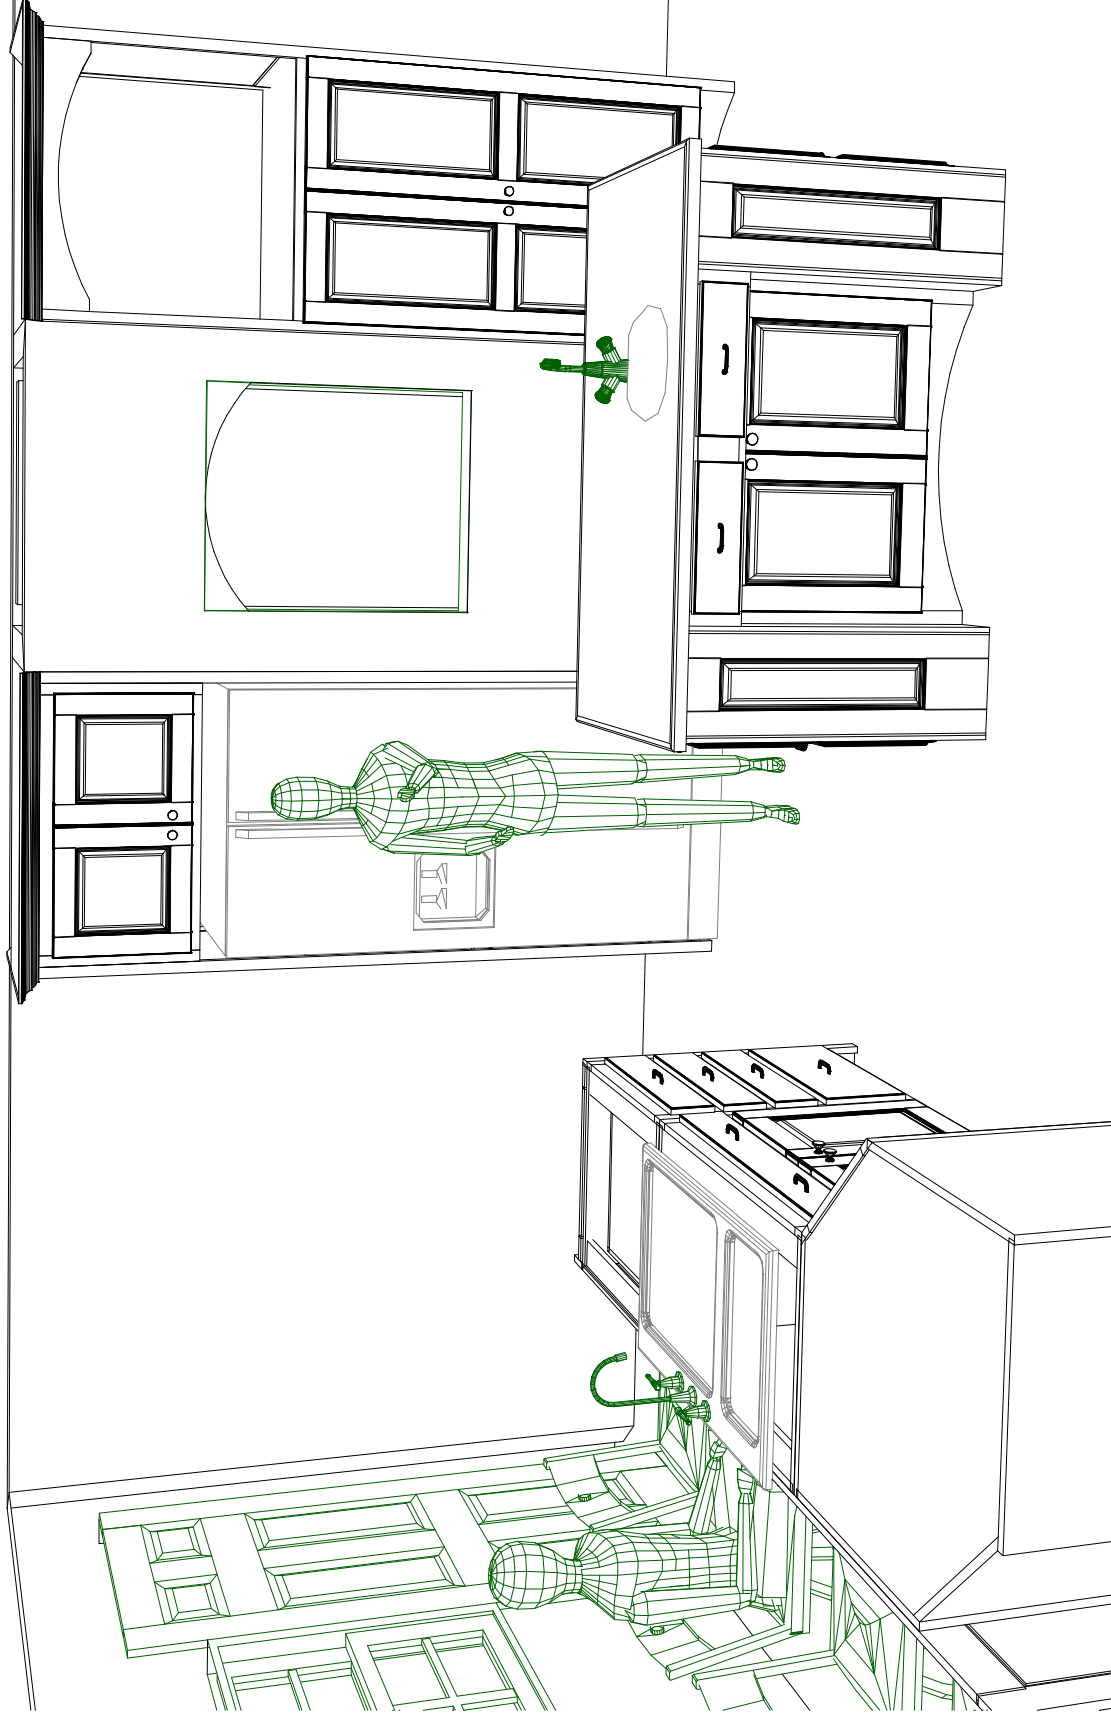

# Kitchen 9

HM/PG-Beach/Eve Keep-1/4" C

Plan Approval \_\_\_\_\_

Door Style: Tuscany Square

Drawer Style: Tuscany Square

CDoor Hdw: Handles 3" c/c

Drawer Hdw: Handles 3" c/c

Kitchen 9  
Dyersville Showroom

Designer:

Scale: 1/4" = 1'

Date: 11/18/10

Sheet: 9 of 9



563-928-6431